


BLOCK B* NORTH BOULEVARD SECTION

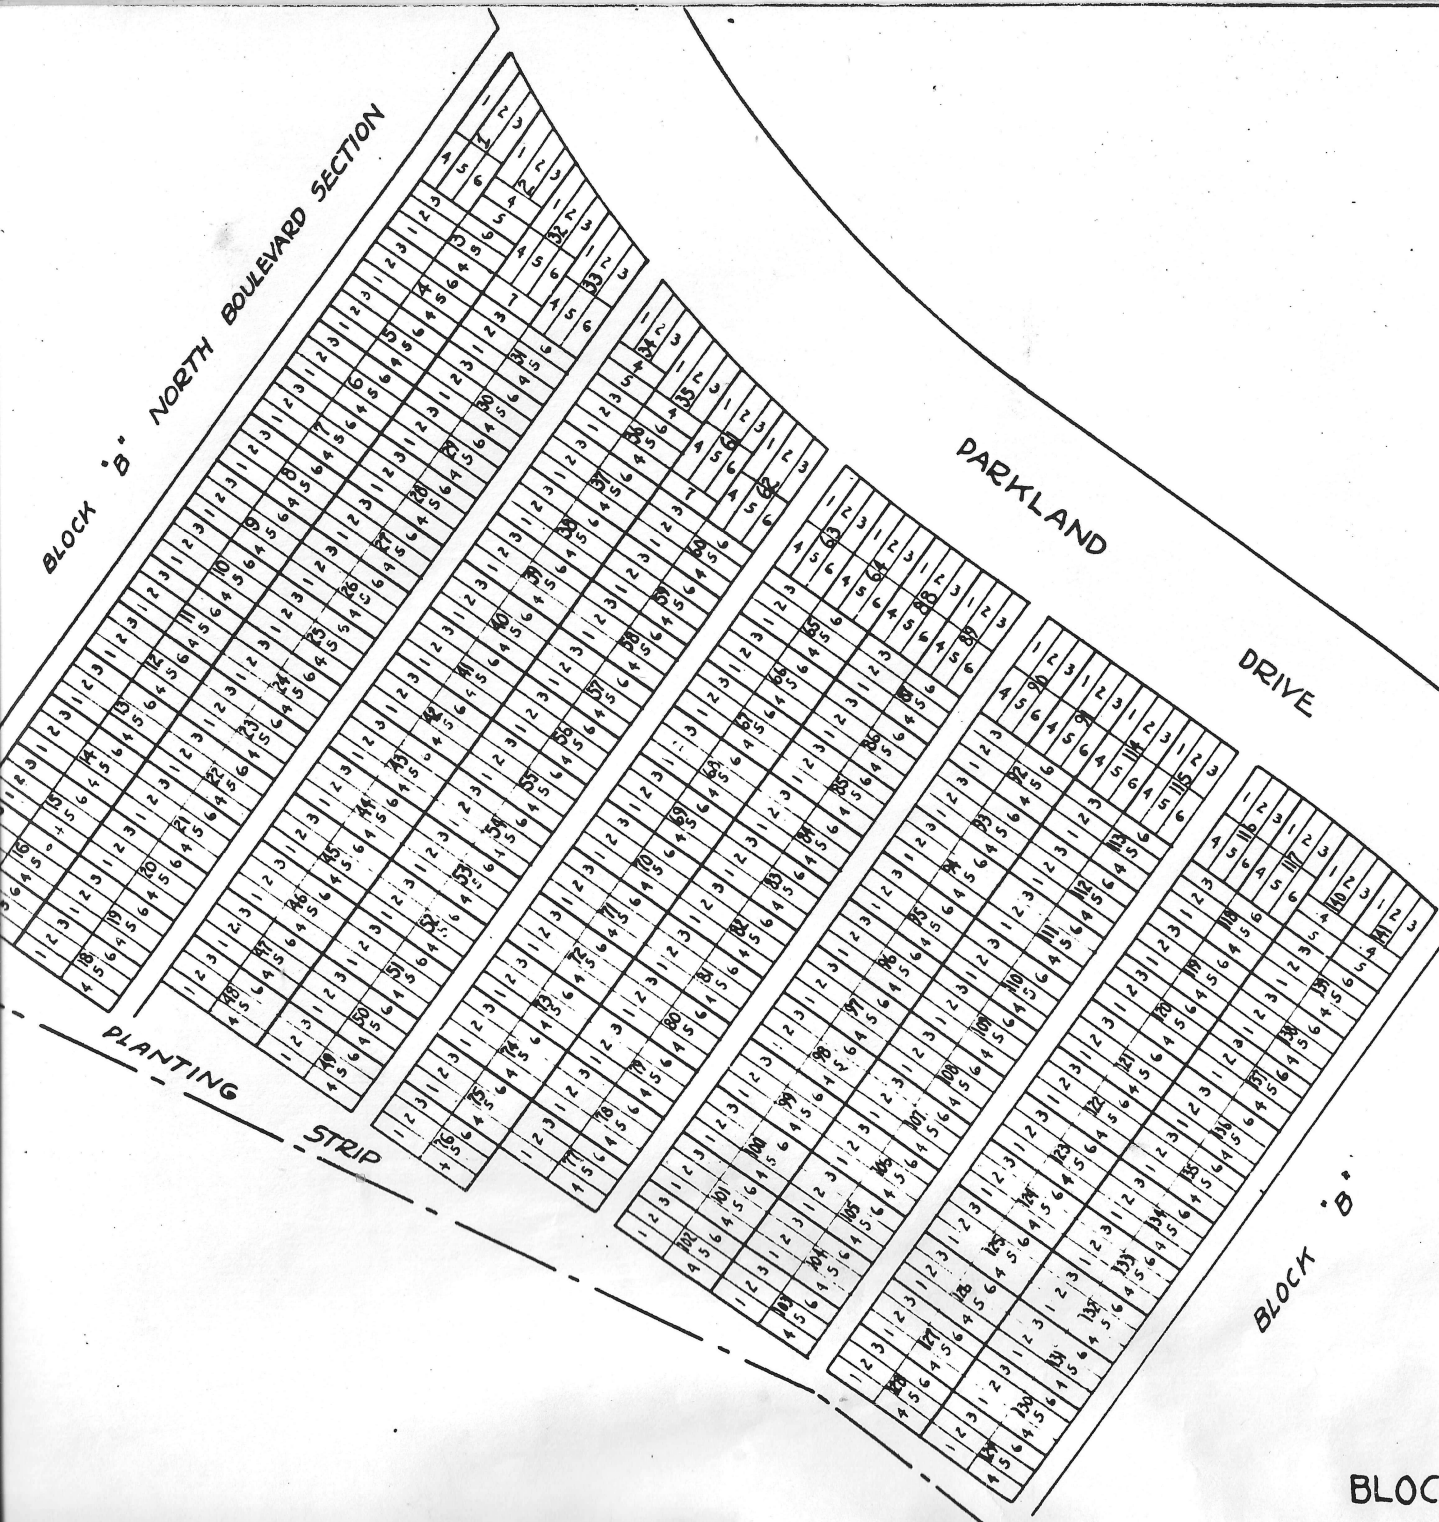

PARKLAND

DRIVE

PLANTING

STRIP

BLOCK B*

BLOCK 'A' EAST PARKLAND SECTION

